



【現況】 W=25m

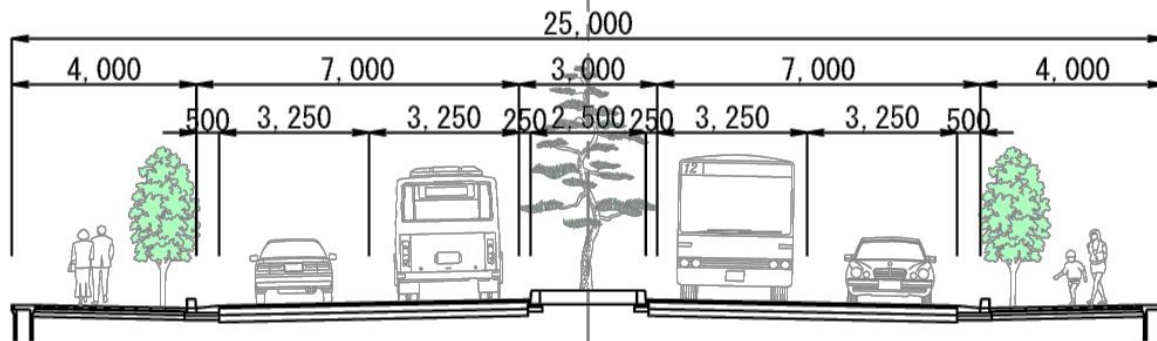

【現都市計画決定】 W=40m

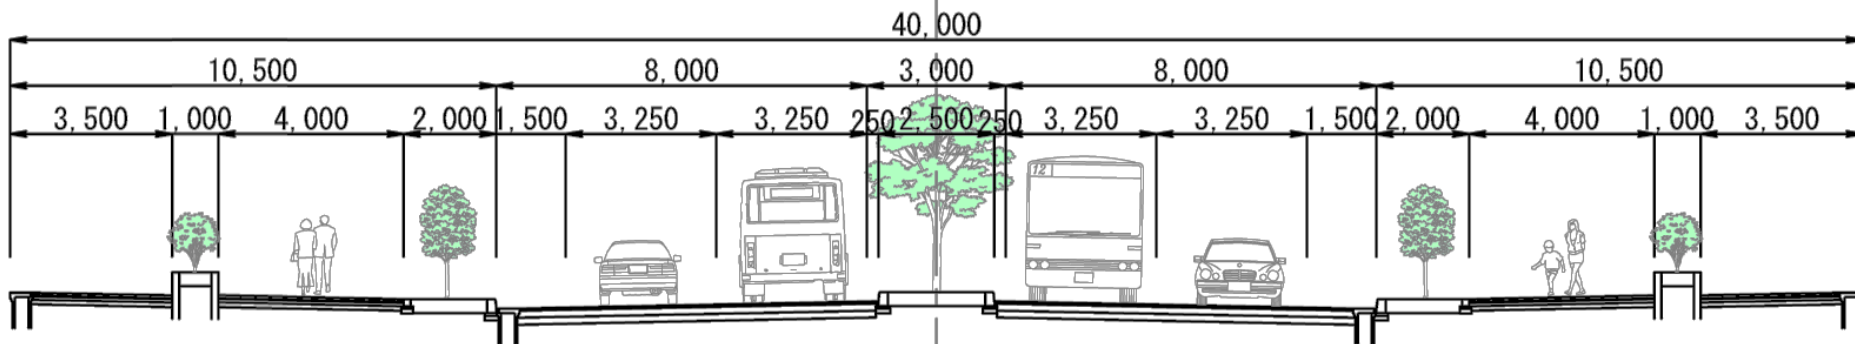

【変更後】 W=25m

